
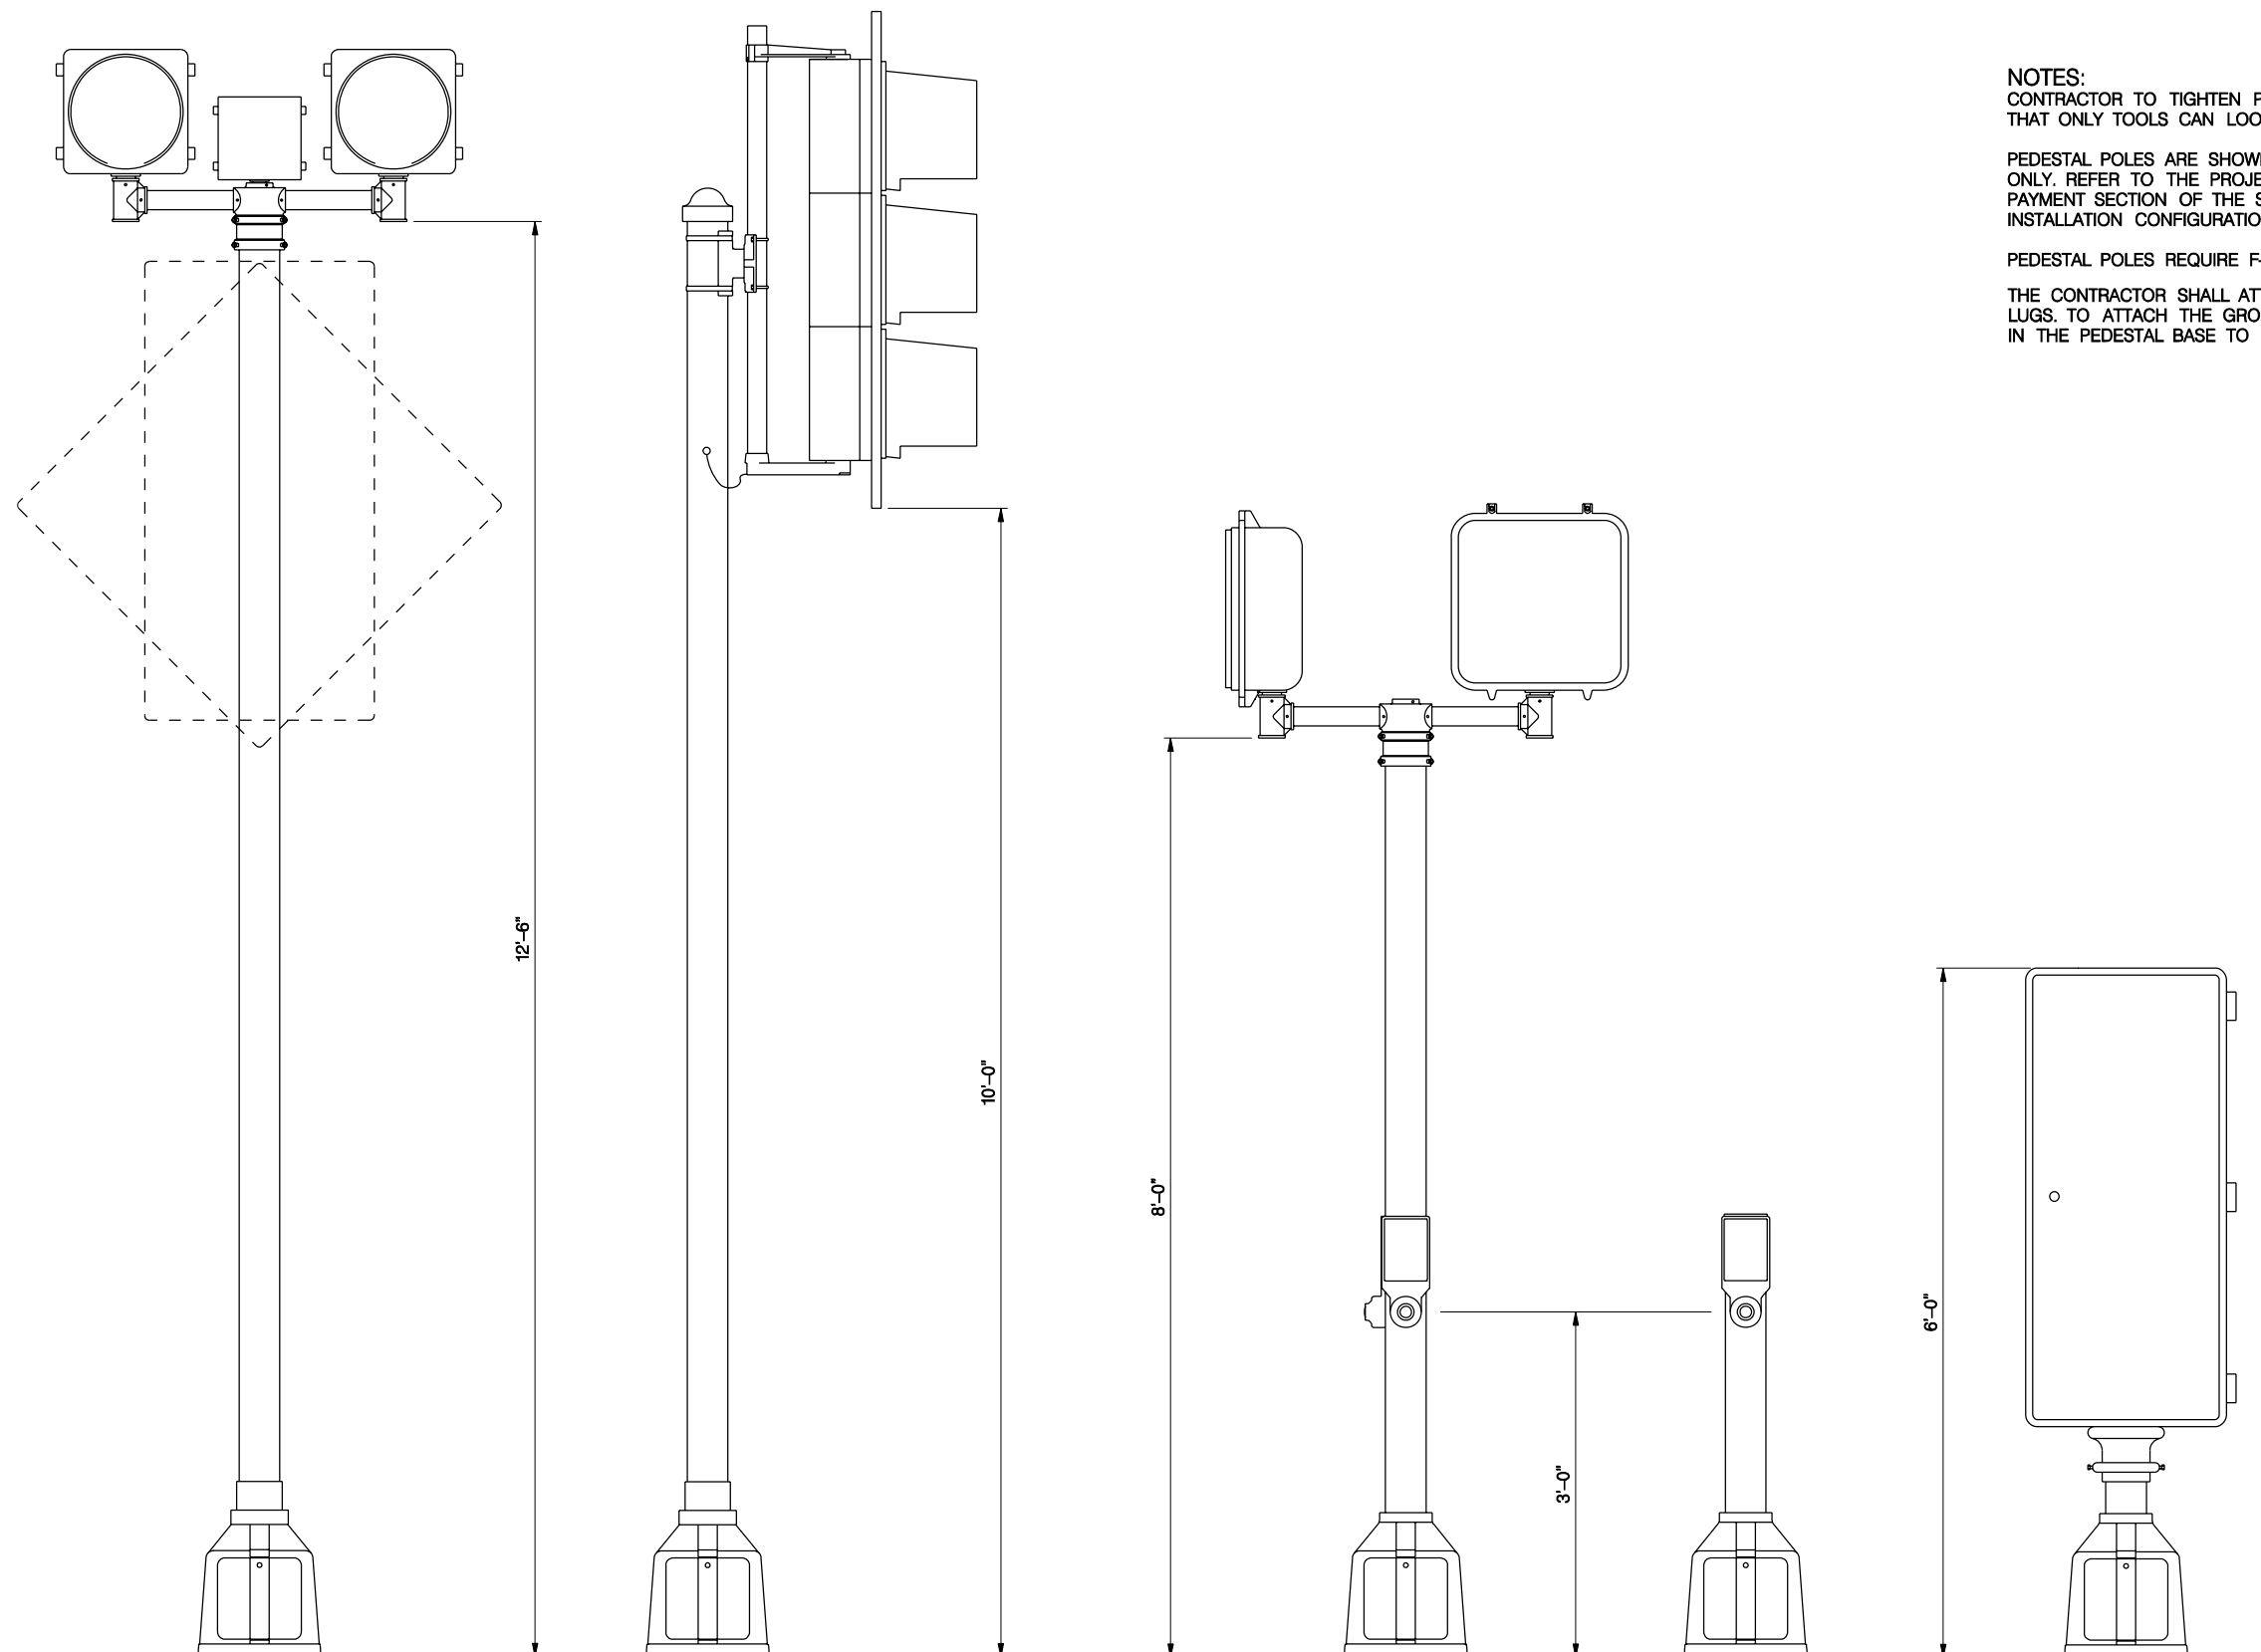


USER: SIECAW  
Fridy, March 17, 2008  
DATE: ...  
DGN: ...

|  |                  |                    |
|--|------------------|--------------------|
|  | CITY PROJECT NO. | SHEET NO.          |
|  | LSP              | 1                  |
|  | Date: 03-2005    | Drawn: CAW         |
|  | Scale: NONE      | Checked: Approved: |




NOTES:  
CONTRACTOR TO TIGHTEN POLE SHAFT FORCEFULLY INTO THE BASE, SO THAT ONLY TOOLS CAN LOOSEN.

PEDESTAL POLES ARE SHOWN WITH TYPICAL DISPLAY CONFIGURATIONS ONLY. REFER TO THE PROJECT PLAN SHEETS AND MEASUREMENT AND PAYMENT SECTION OF THE SPECIFICATIONS FOR CORRECT INSTALLATION CONFIGURATION.

PEDESTAL POLES REQUIRE F-4A FOUNDATION.

THE CONTRACTOR SHALL ATTACH GROUND WIRE TO BASE USING TERMINAL LUGS. TO ATTACH THE GROUND TO THE PEDESTAL POLE BASE, DRILL A HOLE IN THE PEDESTAL BASE TO ACCEPT THE TERMINAL LUG.

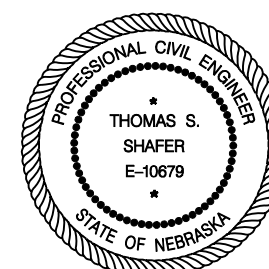

PEDESTAL MOUNTED  
L.S.P. 90